


LEGAL DESCRIPTION:
 LOT 11 + THE NORTH HALF OF LOT 12, BLOCK 20
HIGHLAND PARK, PLAT No. 3
 ACCORDING TO THE PLAT THEREOF AS RECORDED IN
 PLAT BOOK 2, PAGE 4 OF THE PUBLIC RECORDS
 OF INDIAN RIVER CO., FLORIDA SAID LANDS LYING
 IN INDIAN RIVER CO., FLORIDA.
 CONTAINING 0.27 ACRES MORE OR LESS.
SURVEY NOTES:
 1. LANDS SHOWN HEREON WERE NOT ABSTRACTED FOR
 RIGHTS-OF-WAY AND/OR EASEMENTS OF RECORD.
 2. NORTH ARROW SHOWN HEREON IS BASED ON
 RECORD PLAT.
 3. THIS SURVEY IS CERTIFIED ONLY TO THE BELOW
 NAMED INDIVIDUALS.
 4. LEGAL DESCRIPTION SUPPLIED BY CLIENT.
 5. NO STRUCTURES THAT ARE BENEATH THE SURFACE
 HAVE BEEN LOCATED.

CERTIFIED TO:
 RANDALL R. AND CAROL L. SNYDER
 WACHOVIA BANK, N.A.
 CAMPIONE & CAMPIONE, P.A.
 COMMONWEALTHLAND TITLE INSURANCE COMPANY

FLOOD ZONE: X. PANEL NO. 120G1C0158 E

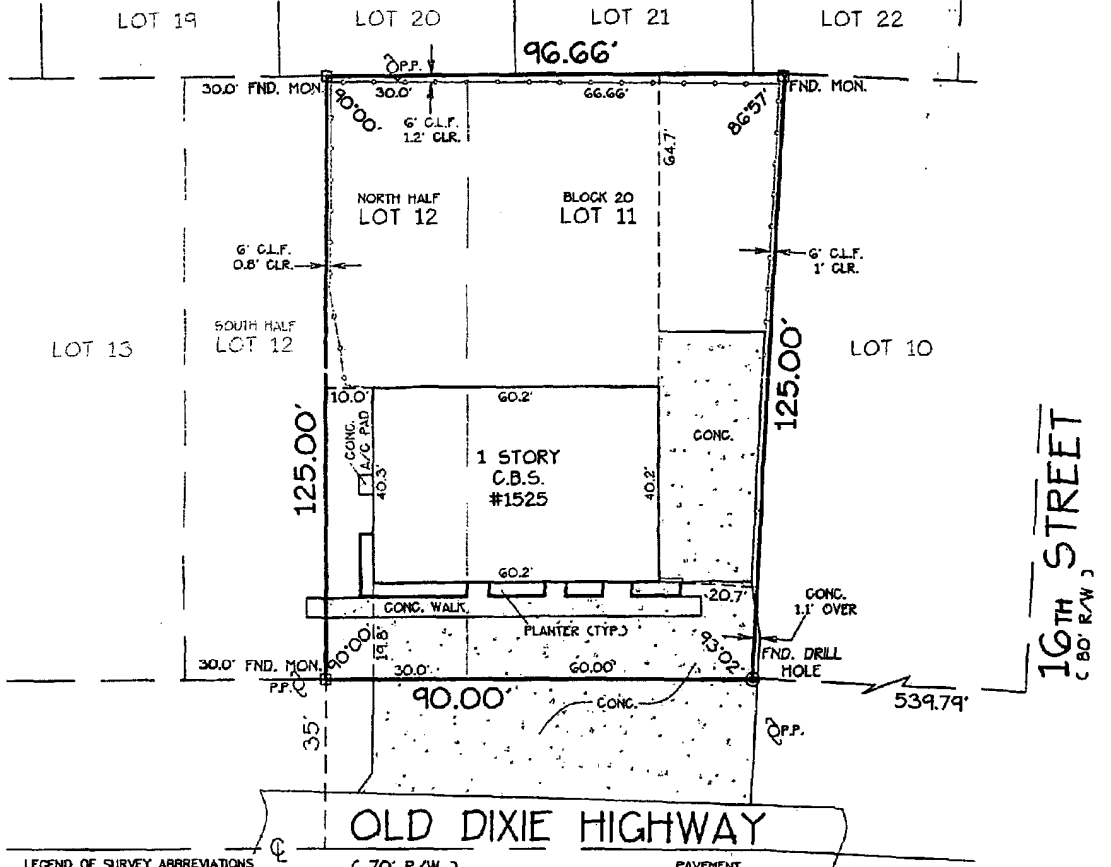


- LEGEND OF SURVEY ABBREVIATIONS**
- A DELTA
 - A/C AIR CONDITIONER
 - BLK BLOCK
 - B.M. BENCHMARK
 - B.B. BEARING BASE
 - C CALCULATED
 - CB CHORD BEARING
 - CD CHORD DISTANCE
 - C.B.S. CONCRETE BLOCK STRUCTURE CENTERLINE
 - CLR CLEAR
 - CONC. CONCRETE
 - C.L.F. CHAIN LINK FENCE
 - FND FOUND
 - I.P. IRON PIPE
 - I.R. IRON ROD
 - L LENGTH
 - M MEASURED
 - N&D NAIL & DISK
 - P PLAT
 - PRM PERMANENT REFERENCE MONUMENT
 - PP POWER POLE
 - R RADIUS
 - R/W RIGHT OF WAY
 - WM WATER METER
 - COMB COMBINED LOTS

NOTE:
 ALL SET POINTS ARE 18" LONG #5 REBAR
 WITH CAP LABELED PSM WEH 4416

William E. Hayhurst
WILLIAM E. HAYHURST
 PROFESSIONAL SURVEYOR & MAPPER
 FLORIDA REGISTRATION NO 4416
 7/15/05 DATE SIGNED

THIS DRAWING AND COPIES THEREOF ARE NOT VALID WITHOUT THE SIGNATURE AND ORIGINAL RAISED SEAL OF A FLORIDA LICENSED SURVEYOR AND MAPPER.

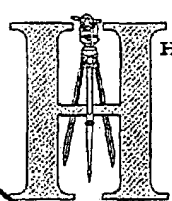

HAYHURST LAND SURVEYING INC.
 CERTIFICATE OF AUTHORIZATION NUMBER (L.B. 7364)
 SURVEYING & MAPPING COMPANY
 843 8TH STREET
 VERO BEACH, FL 32982
 PHONE: (772) 569-6680
 FAX: (772) 770-3446

SURVEY TYPE:			
BOUNDARY	DATE:	INT.	REVISIONS:
DRAWN BY: J.D.J.	9/15/05	UM	KAUSE/CEER
CHECKED BY: W.E.H.			
FIELD BOOK: 212			
PAGE NO: 41			
FIELD DATE: 9/15/05			
SCALE: 1"=30'			
JOB NO: 05-911			