


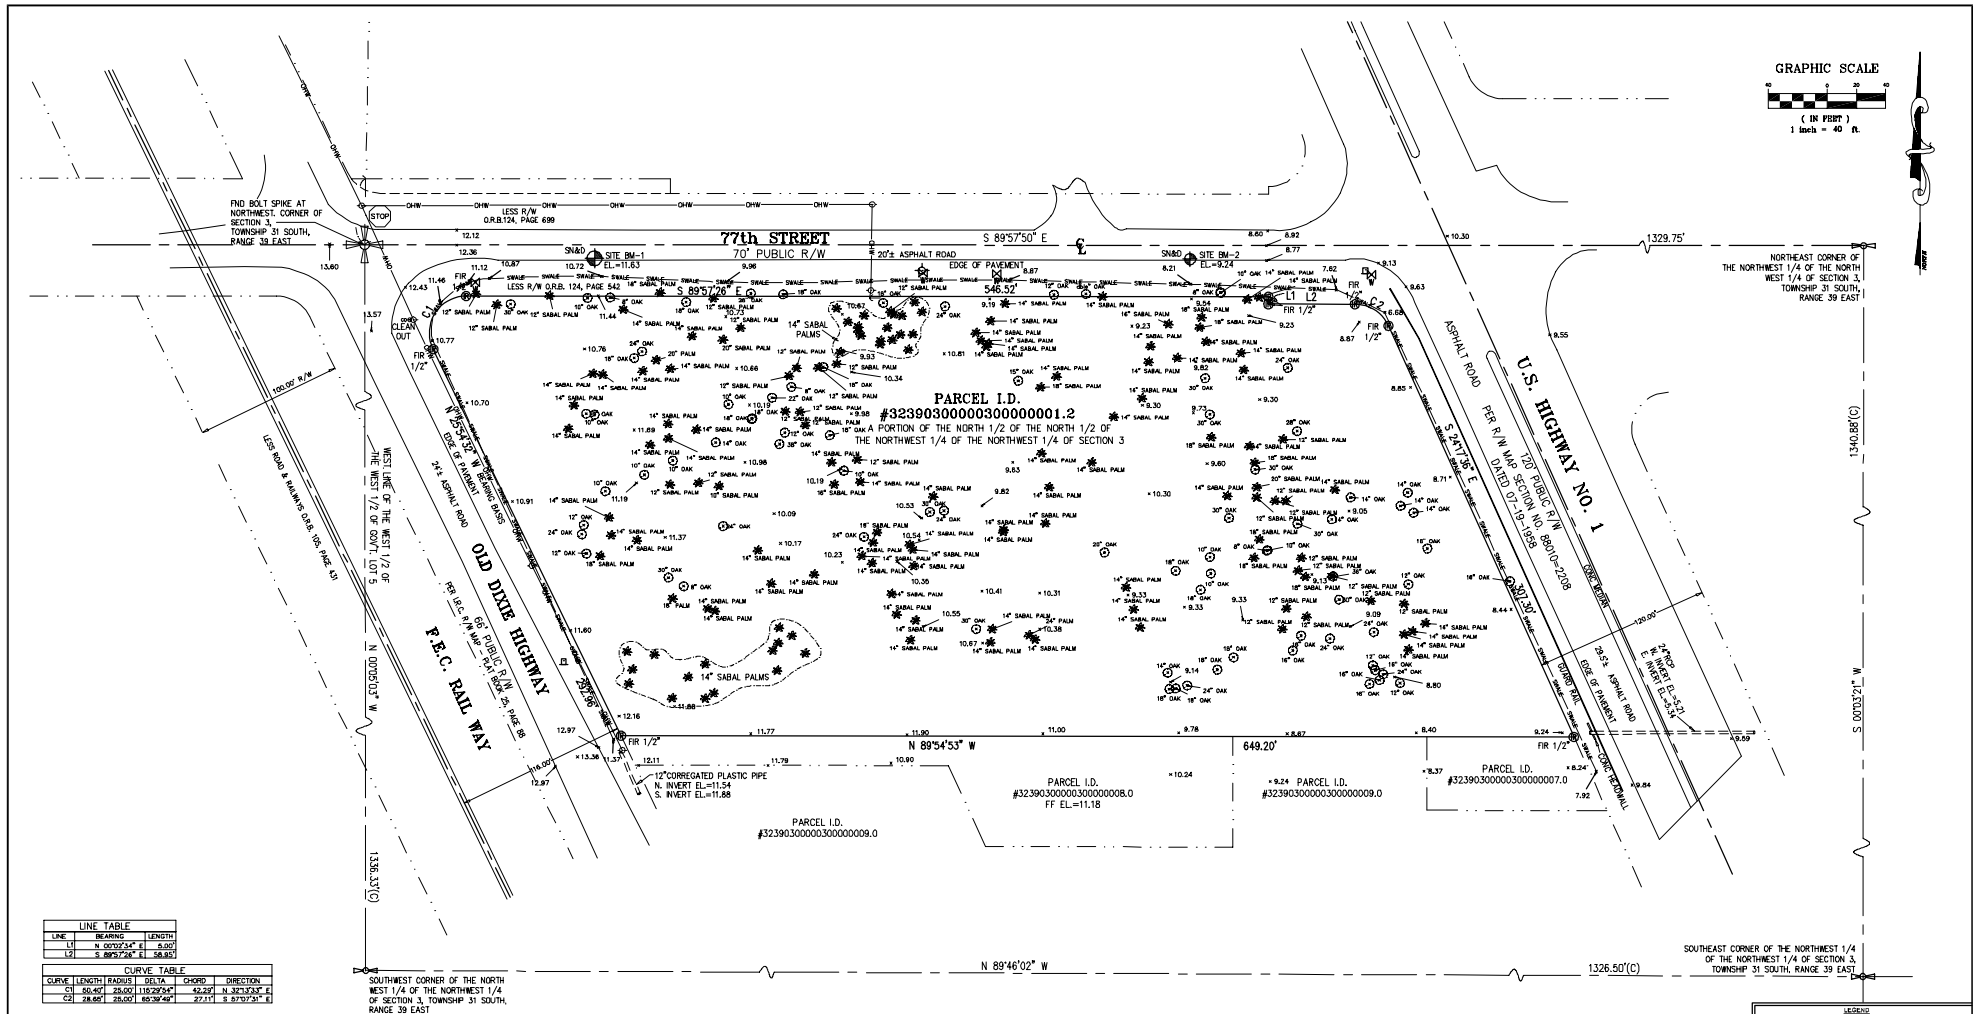

CONTRACT NO. B01040000
INDIAN RIVER COUNTY 30442016
PUBLISHED ELEVATION 11.20 NAVD 1988

ADDRESS 7685 U.S. HIGHWAY 1, VERO BEACH FL 32967

CERTIFIED TO:

MILLS, SHORT & ASSOCIATES

REVISION:	DATE:	BY:
CORRECTED TREE DESCRIPTIONS	05-31-19	LD

SURVEYOR'S NOTES:

1. LEGAL DESCRIPTION PROVIDED BY CLIENT. LOCATIONS SHOWN HAVE NOT BEEN SURVEYED.
2. THE EXISTENCE OF THIS SURVEY IS BASED ON THE INFORMATION PROVIDED BY THE CLIENT. THE SURVEYOR IS NOT RESPONSIBLE FOR THE ACCURACY OF THE LEGAL DESCRIPTION.
3. LANDS IN CONVEYANCE HAVE NOT BEEN SURVEYED FOR THE PURPOSE OF DETERMINING THE EXISTENCE OF A RIGHT OF WAY OR EASEMENT.
4. BOTTLE TREES AND WELLS IF SHOWN ARE APPROXIMATE LOCATIONS AND SHOULD BE FIELD VERIFIED BY A PROFESSIONAL SURVEYOR PRIOR TO CONSTRUCTION. THE SURVEYOR IS NOT RESPONSIBLE FOR THE ACCURACY OF THE LEGAL DESCRIPTION.
5. THE SURVEYOR HAS NOT BEEN ADVISED OF ANY OTHER SURVEYS OR RECORDS THAT MAY AFFECT THIS SURVEY.
6. ALL INFORMATION SHOWN ON THIS MAP IS BASED ON THE BEST AVAILABLE INFORMATION.
7. ACCORDING TO THE NATIONAL FLOOD INSURANCE RATE MAP NUMBER 1205-C0001, THE AREA IS IN A FLOOD HAZARD ZONE.

DATE SURVEYED: 05/31/19
DATE OF THIS SURVEY: 05/31/19



GSS Surveying and Mapping, LLC
4620 Lipscomb Street NE, Suite 2
Palm Bay, FL 32905
321-914-3978

MAP OF SURVEY
BOUNDARY AND TOPOGRAPHIC SURVEY

FIELD DATE: 05-16-19	DWG NAME: 19-0317
FIELD BY: JG	XREF 1:
FIELD BOOK: FILE	XREF 2:
PAGE:	XREF 3:
DRAWN BY: LD	XREF 4:
CHECKED BY: THD	XREF 5:
JOB #: 19-0317	SHEET # 1 of 1